



**REPLACEMENT WINDOW INSTALLATION  
ROLLING MEADOWS PARK DISTRICT - PLUM GROVE  
4001 PARK DRIVE  
PALATINE, IL 60067**


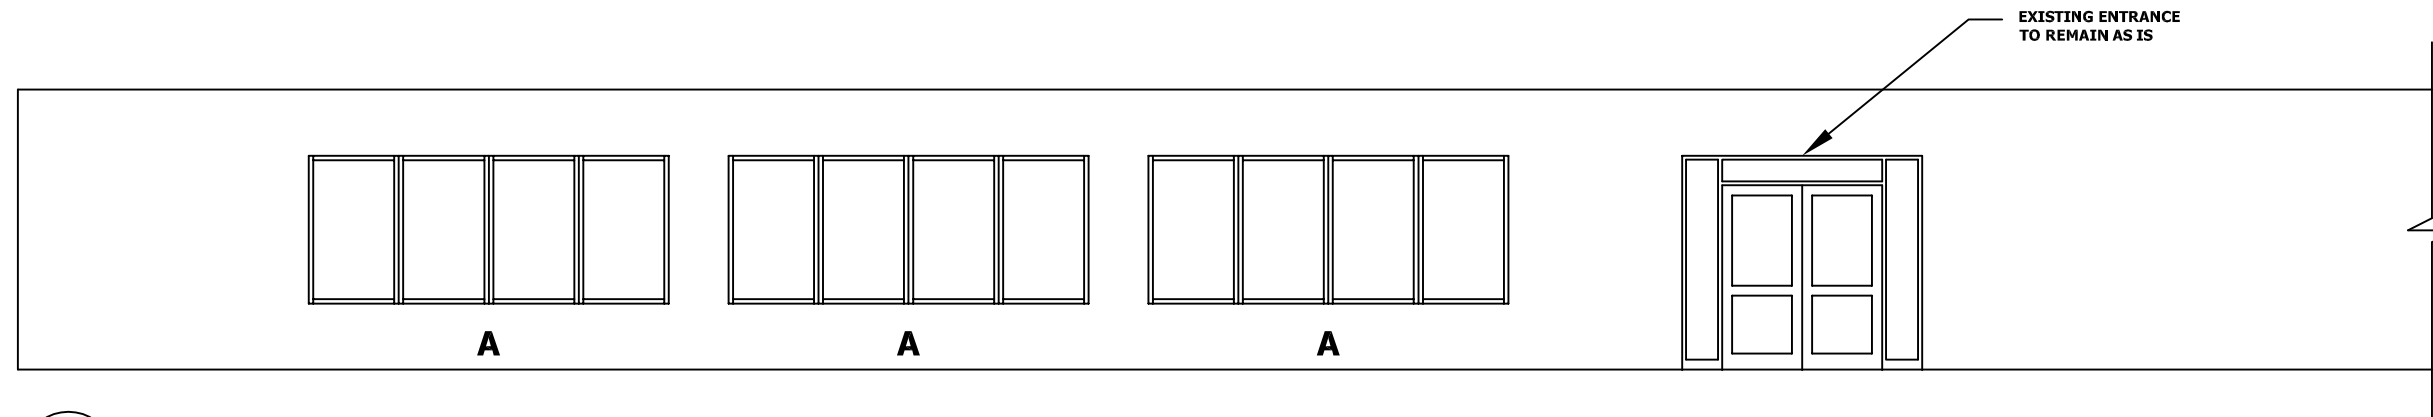


**N** NORTH ELEVATION (PARKING LOT)

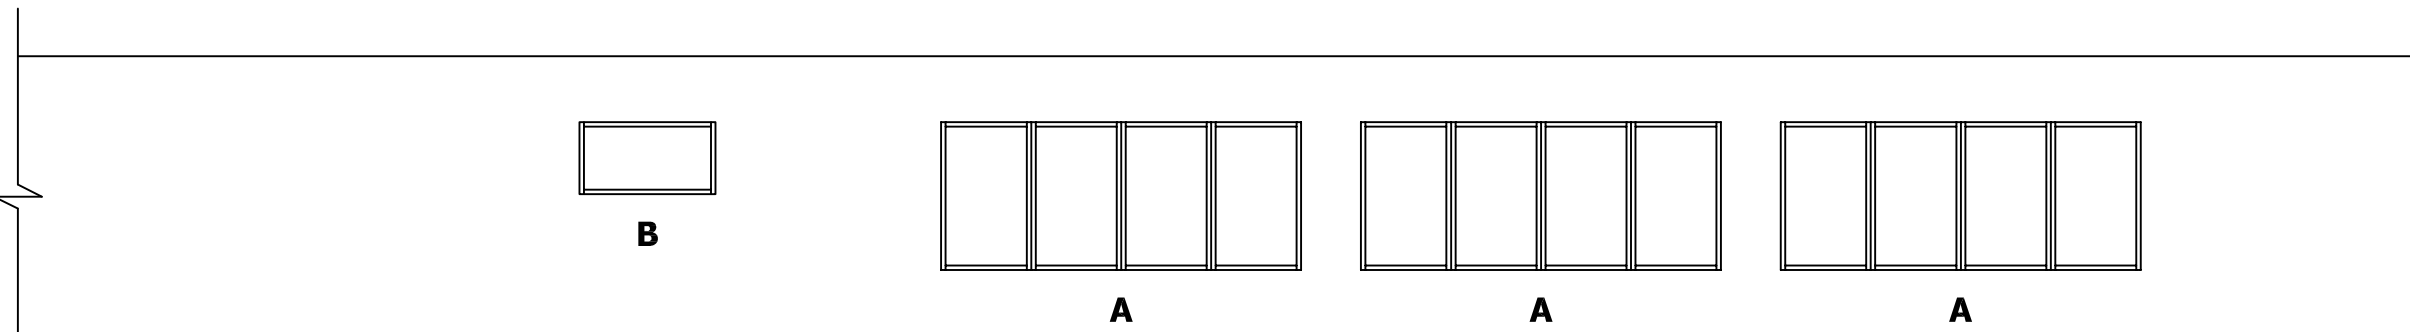

**S** SOUTH ELEVATION (FIELD)

**REPLACEMENT WINDOW INSTALLATION  
 ROLLING MEADOWS PARK DISTRICT - PLUM GROVE  
 4001 PARK DRIVE  
 PALATINE, IL 60067**

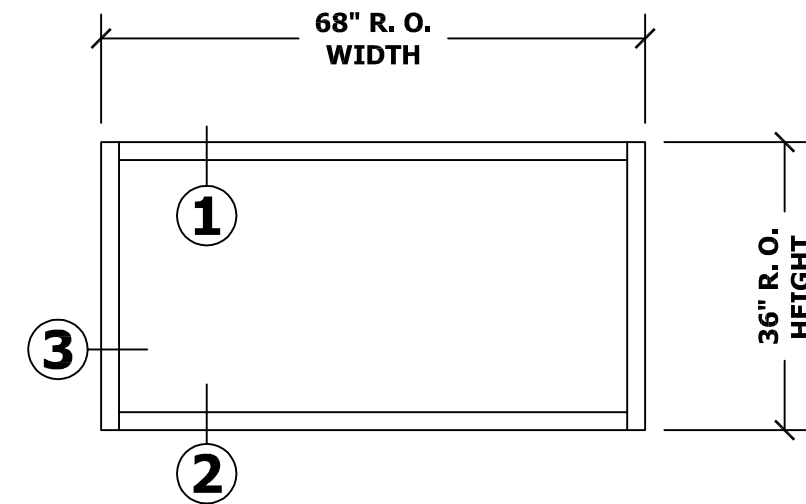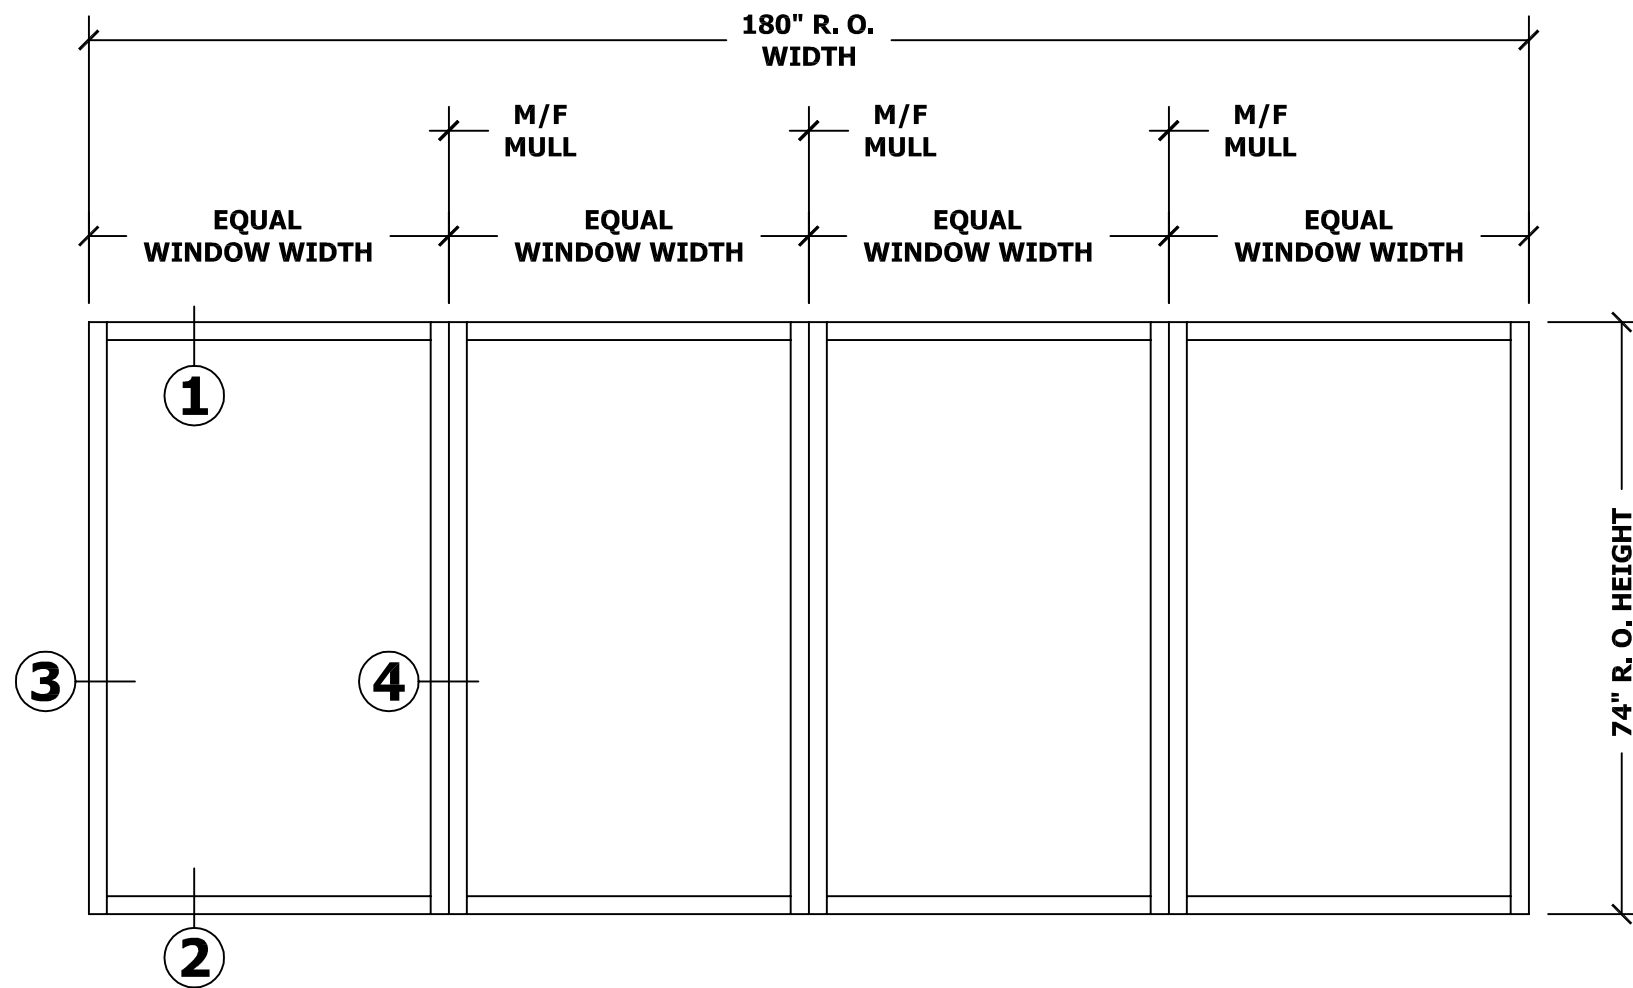

<b>A</b>	DESCRIPTION	<b>FIXED ALUMINUM WINDOW</b>
	FINISH	<b>DARK BRONZE ANODIZED</b>
	GLAZING	<b>1" IG: 3/16" BRONZE, TEMP. X 5/8" AIR X 3/16" CLEAR, TEMP., SOLARBAN 60 ON #3</b>

<b>B</b>	DESCRIPTION	<b>FIXED ALUMINUM WINDOW</b>
	FINISH	<b>DARK BRONZE ANODIZED</b>
	GLAZING	<b>1" IG: 3/16" BRONZE, TEMP. X 5/8" AIR X 3/16" CLEAR, TEMP., SOLARBAN 60 ON #3</b>


# REPLACEMENT WINDOW INSTALLATION

## ROLLING MEADOWS PARK DISTRICT - PLUM GROVE


### 4001 PARK DRIVE

### PALATINE, IL 60067


DETAIL	DESCRIPTION
<b>1</b>	<b>WINDOW HEAD</b>
	TYPE <b>FIXED LITE</b>
	WINDOW MARK <b>A &amp; B</b>

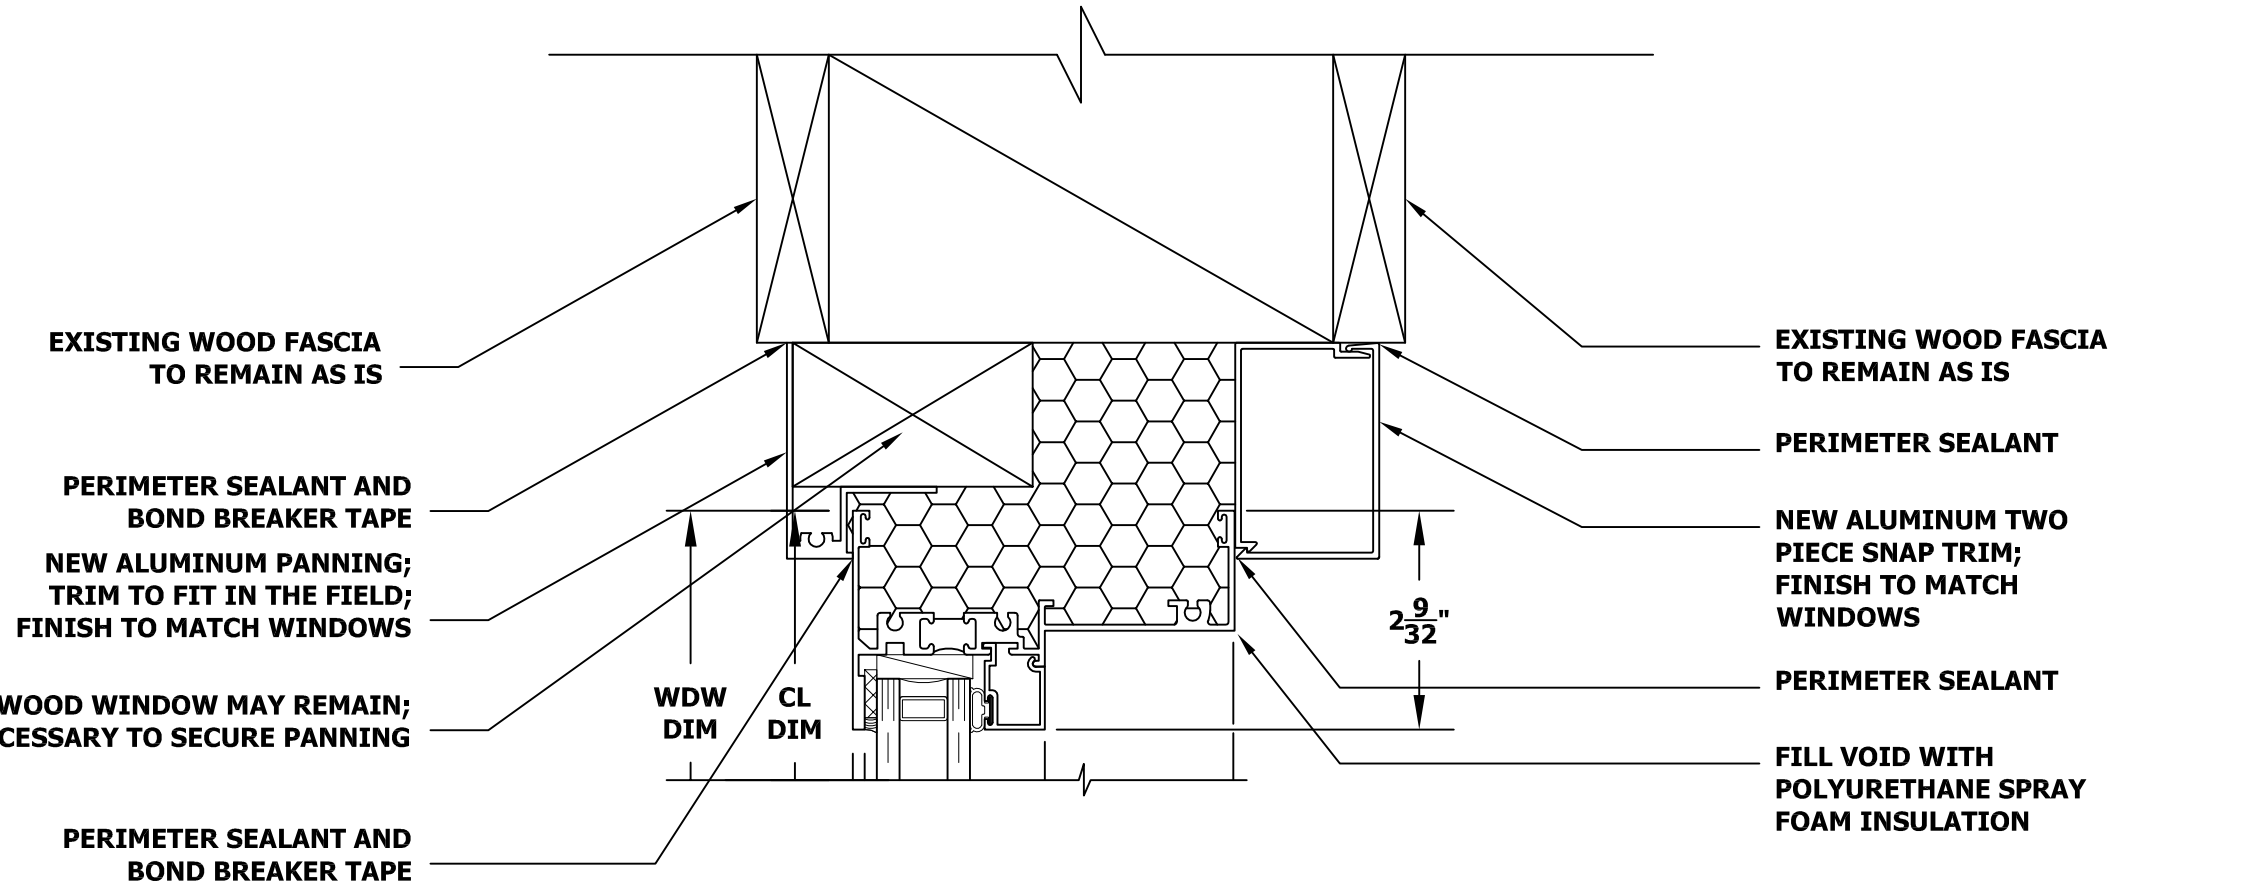


DETAIL	DESCRIPTION
<b>2</b>	<b>WINDOW SILL</b>
	TYPE <b>FIXED LITE</b>
	WINDOW MARK <b>A &amp; B</b>

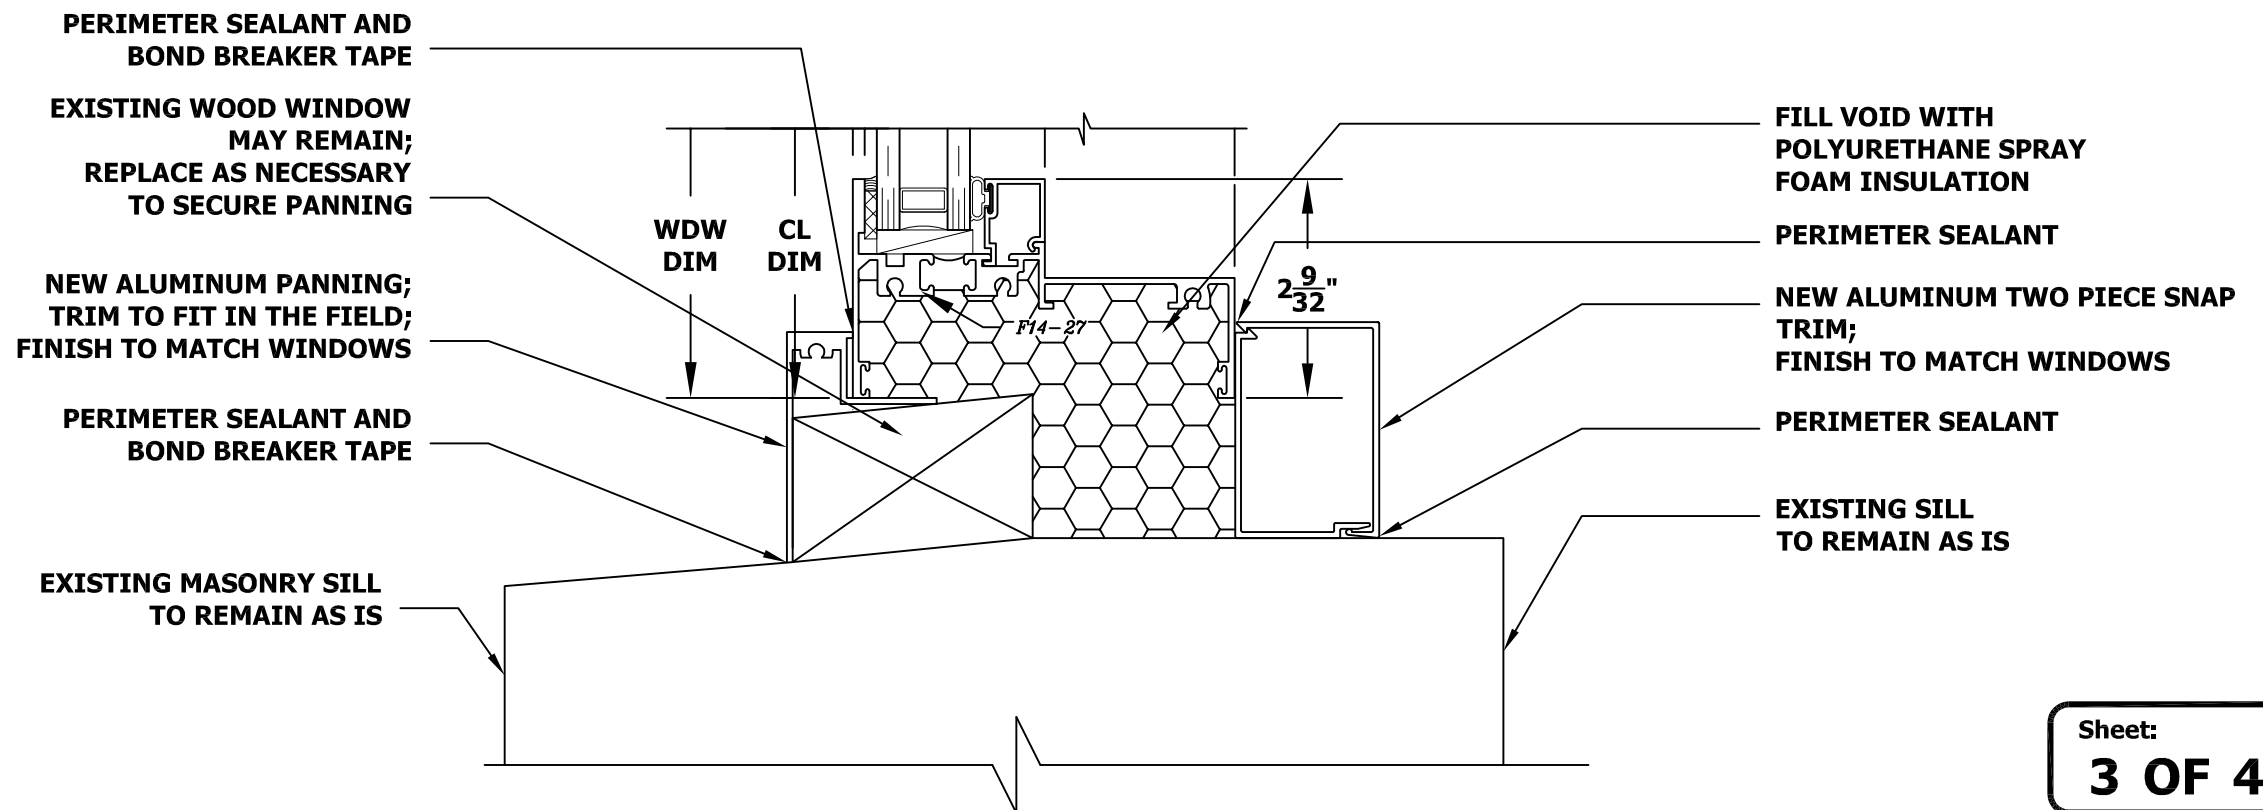

**REPLACEMENT WINDOW INSTALLATION  
 ROLLING MEADOWS PARK DISTRICT - PLUM GROVE  
 4001 PARK DRIVE  
 PALATINE, IL 60067**

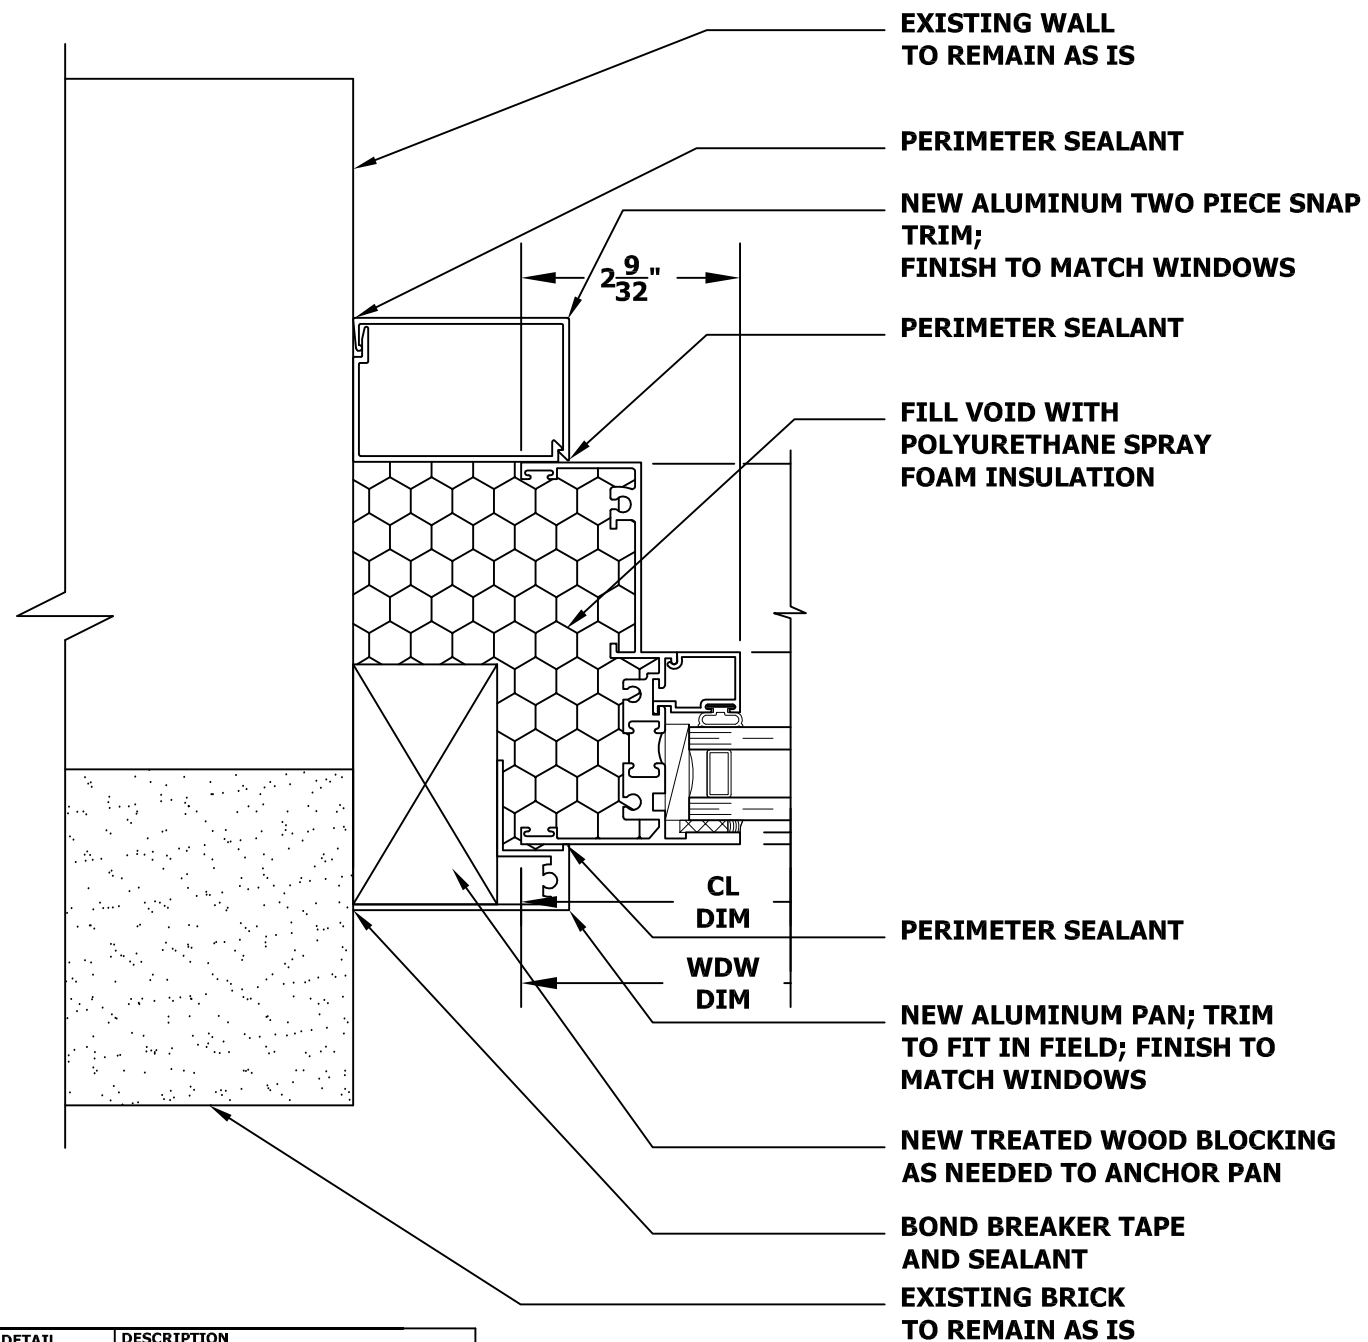

DETAIL	DESCRIPTION
<b>3</b>	<b>WINDOW JAMB</b>
	TYPE <b>FIXED LITE</b>
	WINDOW MARK <b>A &amp; B</b>

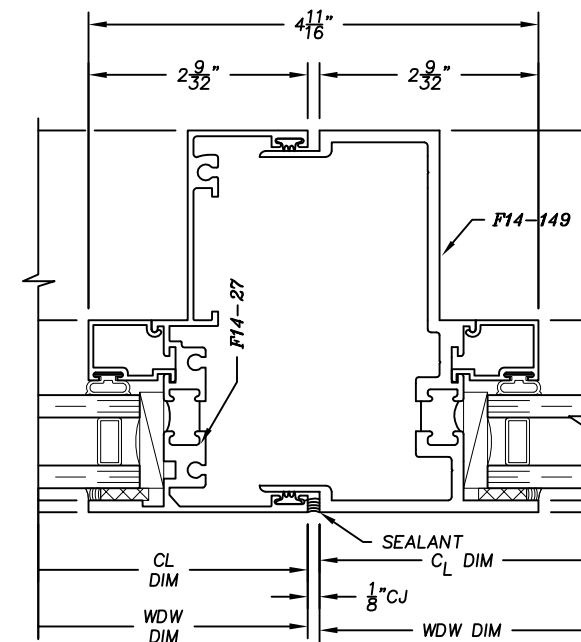

DETAIL	DESCRIPTION
<b>4</b>	<b>MALE / FEMALE MULLION</b>
	TYPE <b>FIXED LITE NEXT TO FIXED</b>
	WINDOW MARK <b>A</b>